


FLORIDA ASSOCIATION OF COUNTIES

JUNE 25 - 28, 2018

HYATT REGENCY ORLANDO - PLAZA INTERNATIONAL BALLROOM - CONVENTION LEVEL - ORLANDO, FLORIDA

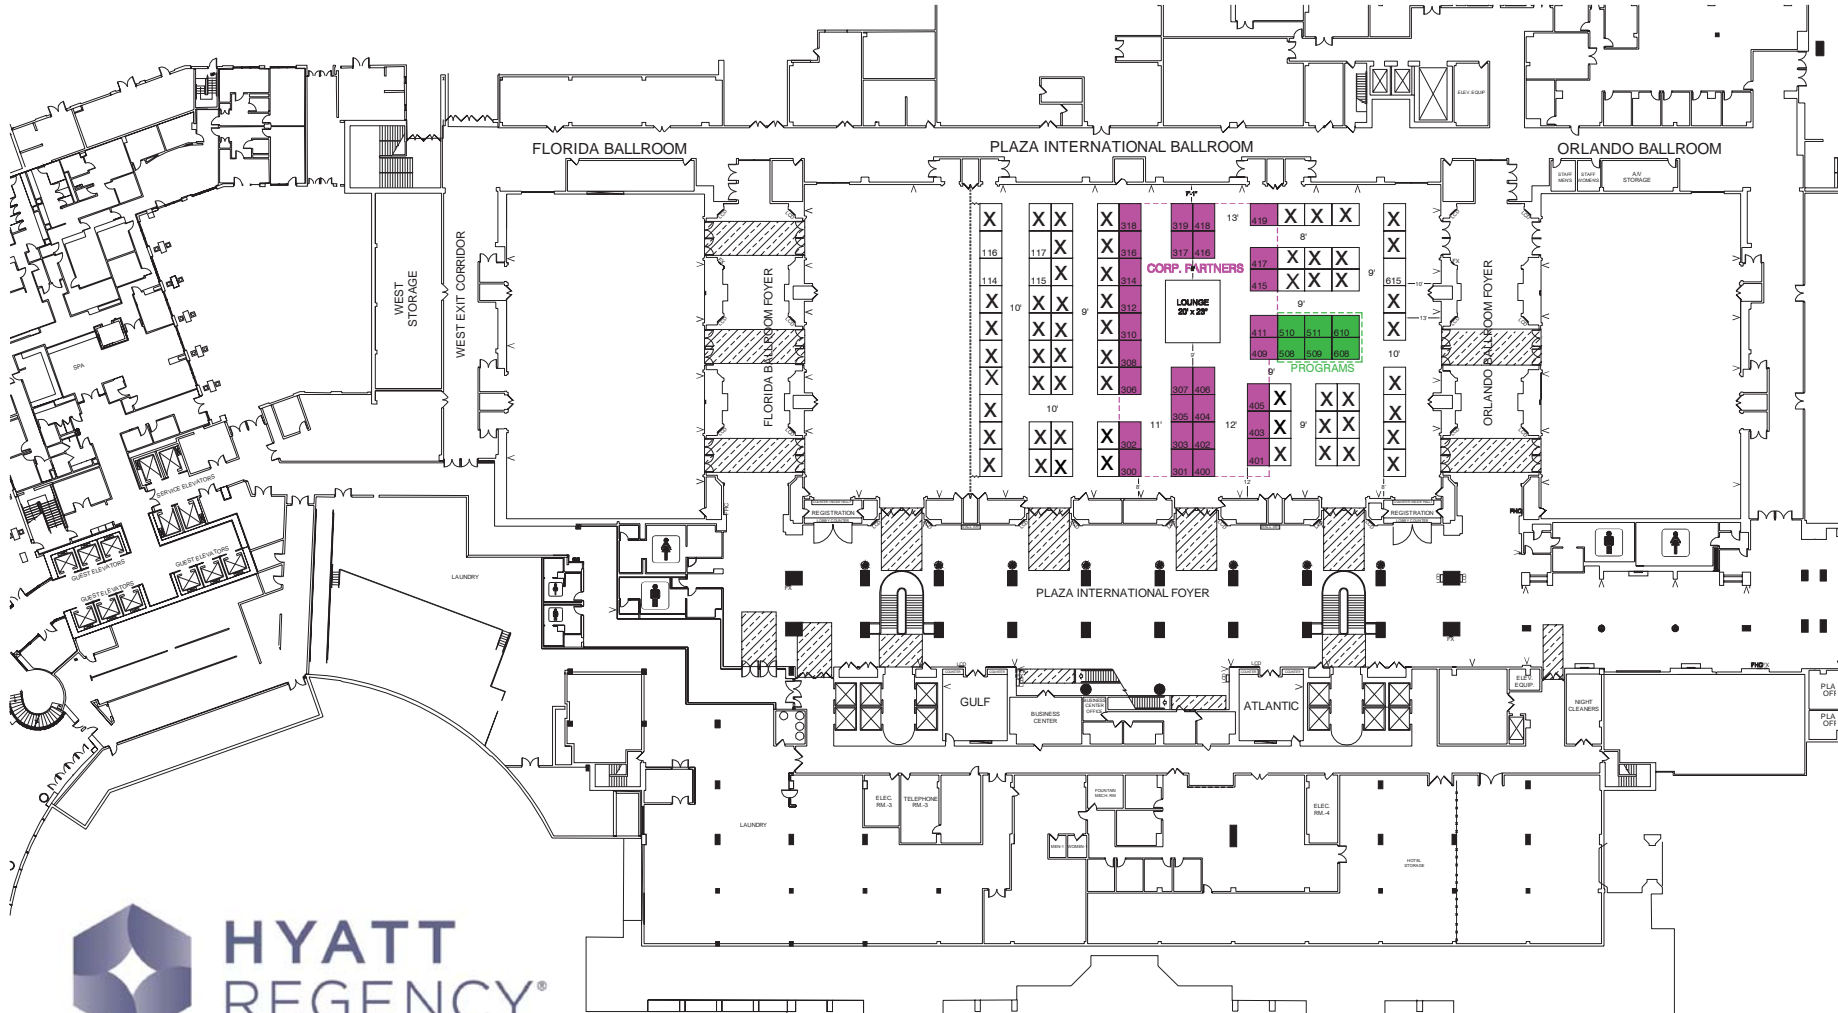

REVISION
Date: 2/8/2018

BOOTH COUNT

Inventory as of 2/8/2018	Dimension	Size	Qty	SqFt
CORP. PARTNERS as of 2/8/2018	8' x 10'	80	29	2,320
PROGRAMS as of 2/8/2018	8' x 10'	80	0	0
UNAVAILABLE as of 2/8/2018				
PREMIUM BOOTH AVAILABLE as of 2/8/2018				

BLDG. LEGEND:

- LOBBY COLUMN
- NOTE: PLAN REVISED 10/28/17-PP

- FA - FIRE ALARM
- FX - FIRE EXTINGUISHER
- FC - FIRE HOSE CABINET
- FS - FIRE STROBE - 6"-7"
- FT - FIRE STROBE - 11"-9"
- FHB - FIRE HOSE BIB
- UB - UTILITIES FLOOR BOX
- LCD - DIGITAL DISPLAY MONITOR
- CD - CEILING DETAIL LINES
- PM - PERMANENT PLANTERS
- CC - KEEP CLEAR

DRAWING INFO

Passport Line Item Number:
#4068652

Facility:
HYATT REGENCY ORLANDO

Hall / Level:
PLAZA INTERNATIONAL BALLROOM
- CONVENTION LEVEL

City & State:
ORLANDO, FLORIDA

Scale: NTS

Job #: PROPOSAL

AE: SAMANTHA McMULLEN
Prod. AS: SAMANTHA McMULLEN

Started: 10/20/2017
Started By: K SMITH/SERDC
Prod. Branch: ORLANDO



FREEMAN

Disclaimer - Every effort has been made to ensure the accuracy of all information contained on this floor plan. However, no warranties, either expressed or implied, are made with respect to this floor plan. If the location of building columns, utilities or other architectural components of the facility is a consideration in the construction or usage of an exhibit, it is the sole responsibility of the exhibitor to physically inspect the facility to verify all dimensions and locations.

© Copyright 2007, Freeman Co. All rights reserved.

Confidential and Proprietary - the information contained herein is the proprietary information of Freeman and by accessing the information, the recipient agrees to keep the information confidential and not disclose to any third party without the prior consent of Freeman. Recipient also agrees to only use the information for its internal evaluation purposes and for no other purpose, without the prior consent of Freeman.

File Path: O:\SERDC\Floor Plans\Shows\2018\06-Jun\FloorPlans\Florida Assoc of Counties - 402029\FAC 018.dwg | Title Name: L4068652.FP